


Downey Theatre House Lighting Plot

November 2017

Steven Humenski
Technical Director
SHumenski@DowneyCA.org

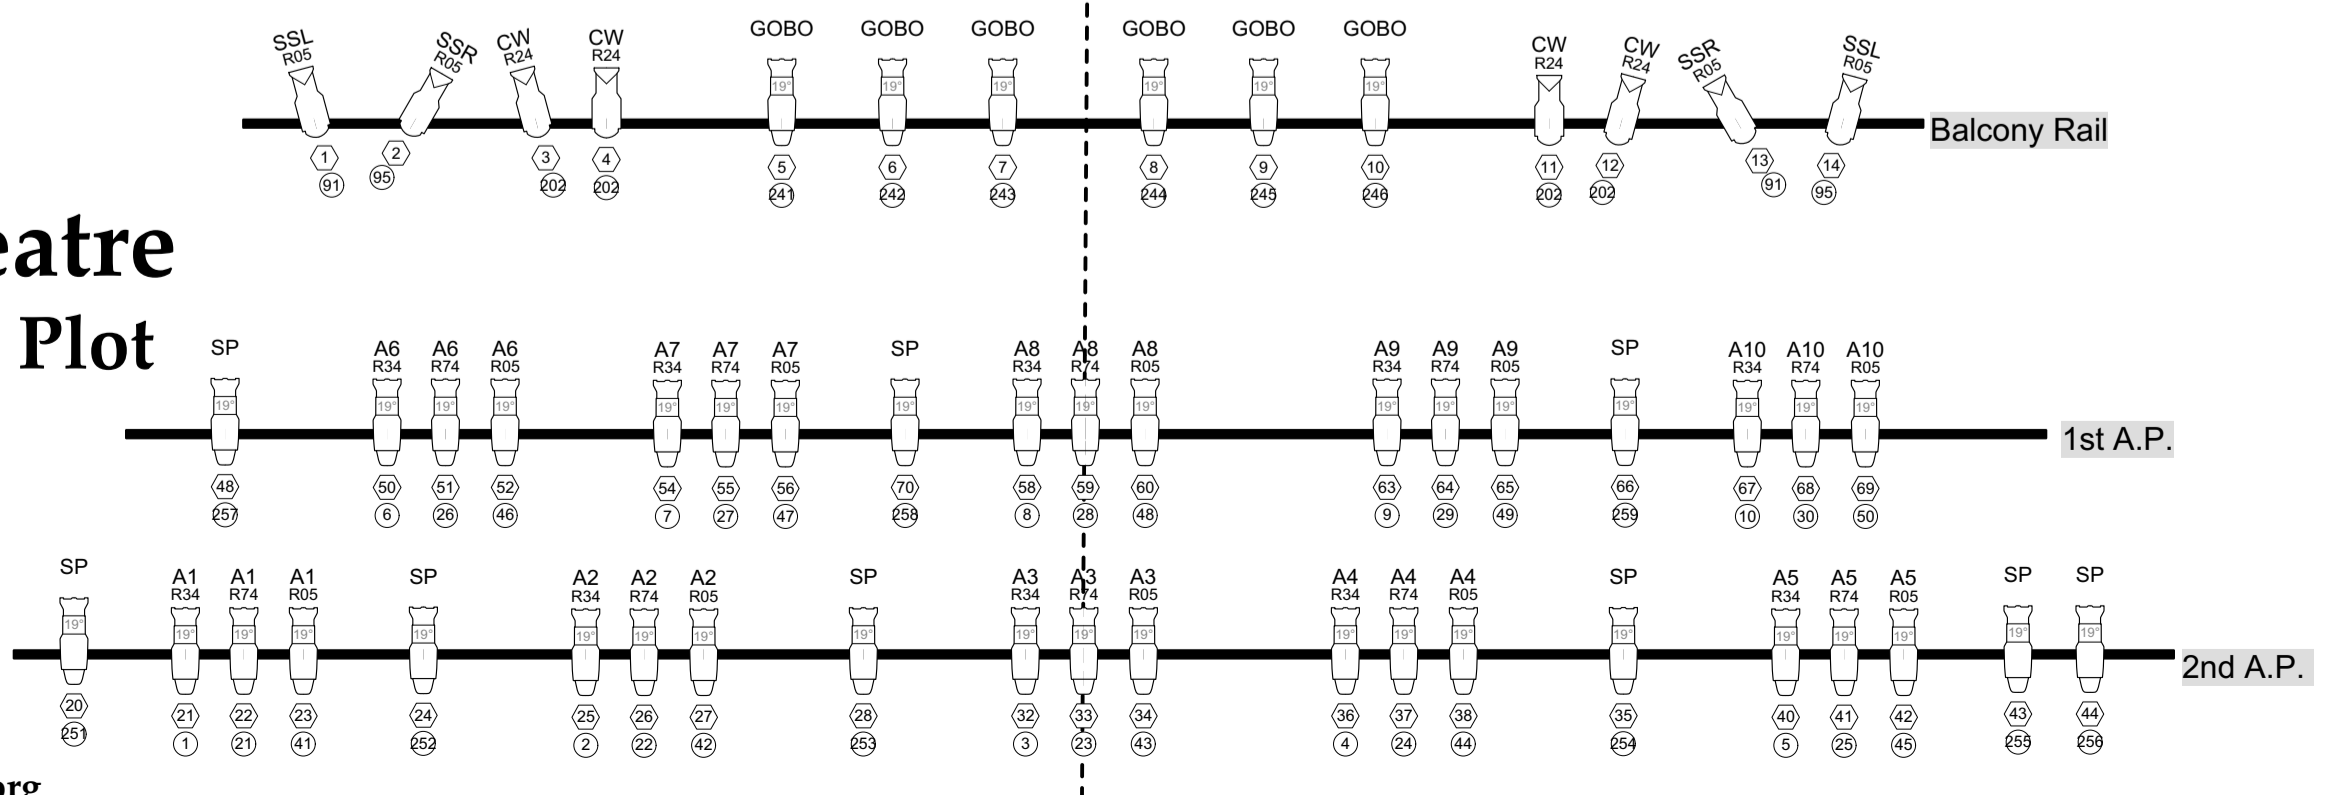

Instrument Key

Symbol Key Typical

	Notes:
	1. FOH not to scale
	2. House Lights: Channel 201
	3. Curtain Warmers: Channel 202
	4. Works: Channel 211-226